


Schedule C1

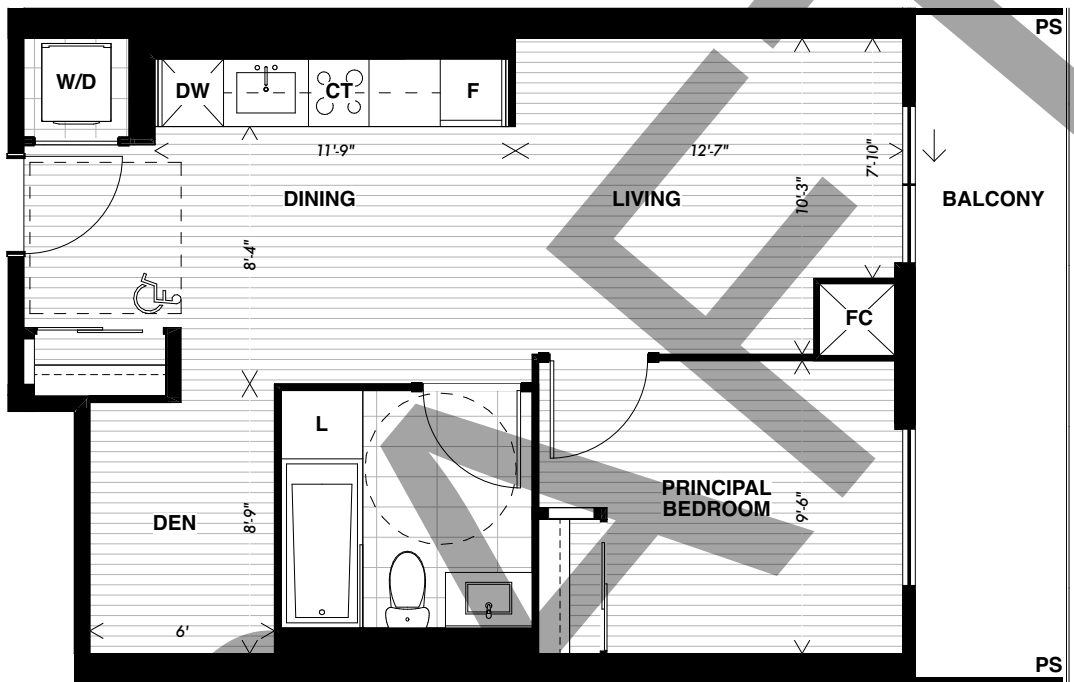

FLOOR 3 - 14

04, 11, 40, 45

1B+D


Purchaser Acknowledgement _____ Date _____

Municipal Number: _____


LEGEND

- CP - COMMUNICATION PANEL
- EP - ELECTRICAL PANEL
- SP - SMART PANEL
- FC - FAN COIL
- F - FRIDGE
- DW - DISHWASHER
- CT - COOKTOP
- W/D - WASHER / DRYER
- P - PANTRY
- WIC - WALK IN CLOSET
- L - LINEN
- PS - PRIVACY SCREEN

"Materials, specifications, floor plans and dimensions are subject to change without notice. Window sizes and type may vary. Actual useable floor space may vary from the stated floor area. The direction of plank flooring, tiles, and pavers indicated on blackline represents the type of material for the area and does not necessarily reflect the method or direction of the installation, which is subject to change based on general industry standard. Landscaping, patio and balcony areas subject to change E. & O.E.. Floor numbers as indicated are representing municipal floor numbers, not legal floor numbers"

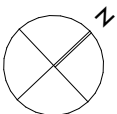

Schedule C1

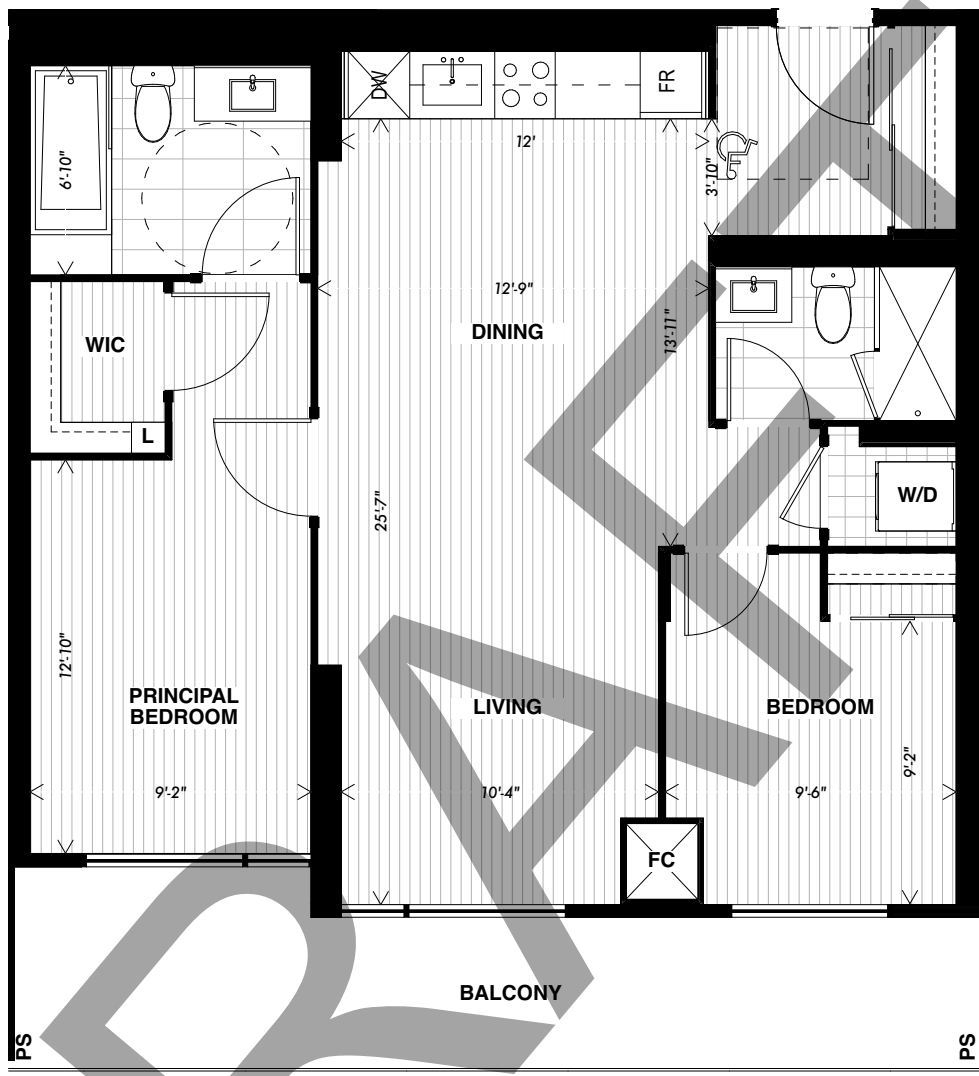

FLOOR 3 - 15

46

2B

Purchaser Acknowledgement


Date

Municipal Number: _____


LEGEND

- CP - COMMUNICATION PANEL
- EP - ELECTRICAL PANEL
- SP - SMART PANEL
- FC - FAN COIL
- F - FRIDGE
- DW - DISHWASHER
- CT - COOKTOP
- W/D - WASHER / DRYER
- P - PANTRY
- WIC - WALK IN CLOSET
- L - LINEN
- PS - PRIVACY SCREEN

"Materials, specifications, floor plans and dimensions are subject to change without notice. Window sizes and type may vary. Actual useable floor space may vary from the stated floor area. The direction of plank flooring, tiles, and pavers indicated on blackline represents the type of material for the area and does not necessarily reflect the method or direction of the installation, which is subject to change based on general industry standard. Landscaping, patio and balcony areas subject to change E. & O.E.. Floor numbers as indicated are representing municipal floor numbers, not legal floor numbers"

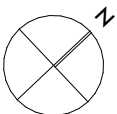

Schedule C1

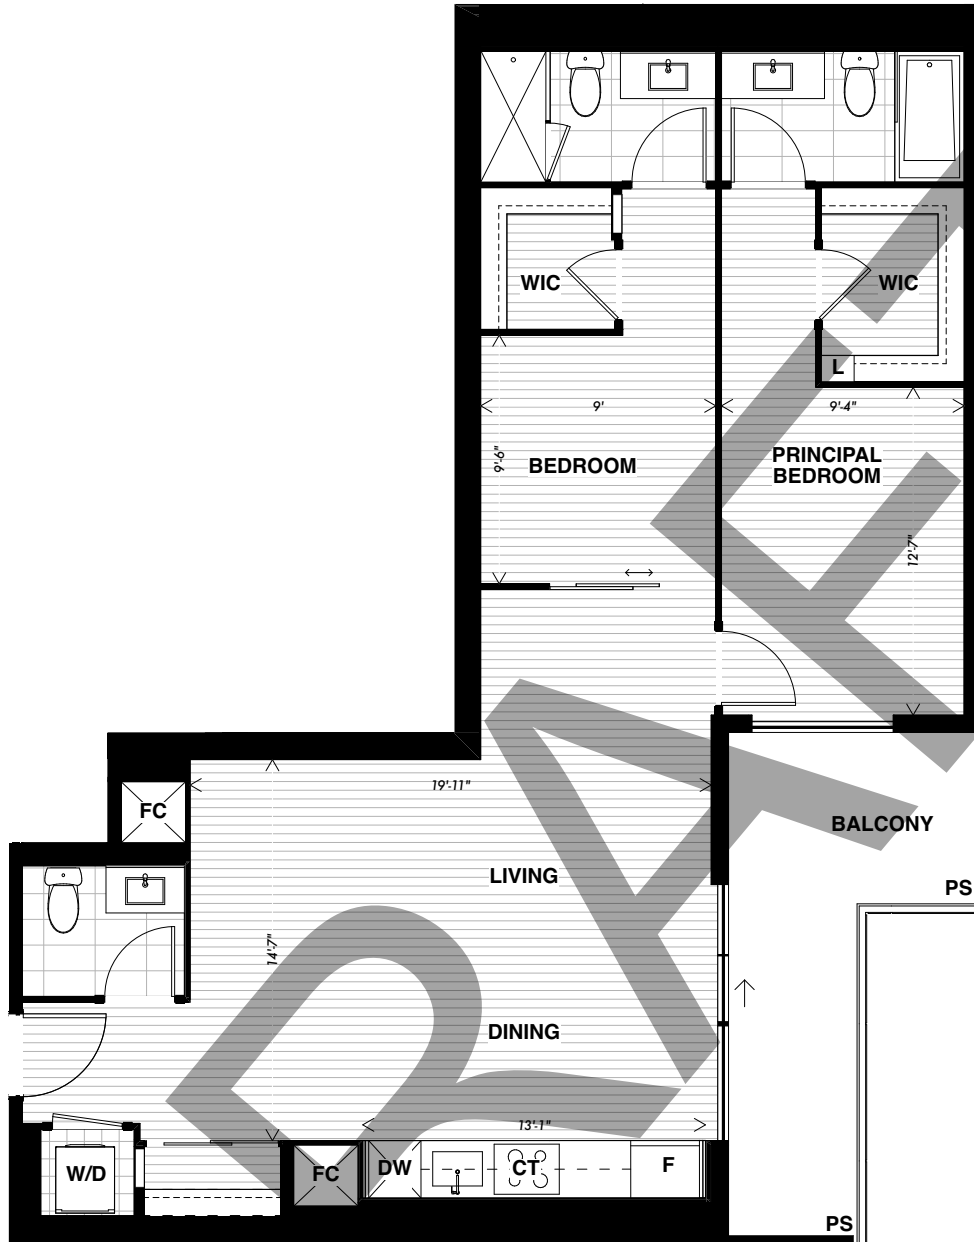

FLOOR 3 - 15

01

2E


LEGEND

- CP - COMMUNICATION PANEL
- EP - ELECTRICAL PANEL
- SP - SMART PANEL
- FC - FAN COIL
- F - FRIDGE
- DW - DISHWASHER
- CT - COOKTOP
- W/D - WASHER / DRYER
- P - PANTRY
- WIC - WALK IN CLOSET
- L - LINEN
- PS - PRIVACY SCREEN


Purchaser Acknowledgement _____ Date _____

Municipal Number: _____

"Materials, specifications, floor plans and dimensions are subject to change without notice. Window sizes and type may vary. Actual useable floor space may vary from the stated floor area. The direction of plank flooring, tiles, and pavers indicated on blackline represents the type of material for the area and does not necessarily reflect the method or direction of the installation, which is subject to change based on general industry standard. Landscaping, patio and balcony areas subject to change E. & O.E.. Floor numbers as indicated are representing municipal floor numbers, not legal floor numbers"

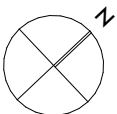

Schedule C1

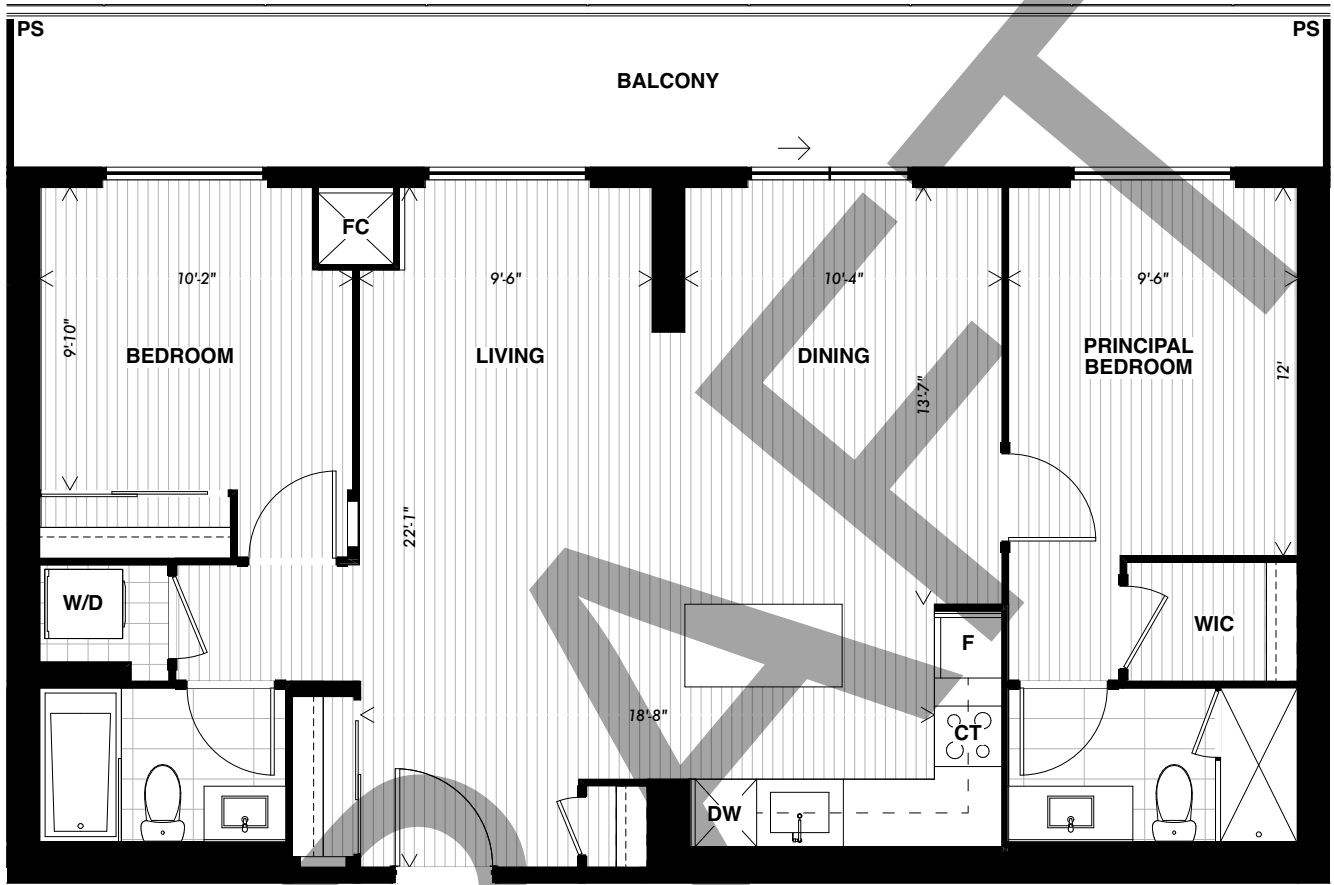

FLOOR 3 - 5

30, 31

2J


Purchaser Acknowledgement _____ Date _____

Municipal Number: _____

LEGEND



- CP - COMMUNICATION PANEL
- EP - ELECTRICAL PANEL
- SP - SMART PANEL
- FC - FAN COIL
- F - FRIDGE
- DW - DISHWASHER
- CT - COOKTOP
- W/D - WASHER / DRYER
- P - PANTRY
- WIC - WALK IN CLOSET
- L - LINEN
- PS - PRIVACY SCREEN

"Materials, specifications, floor plans and dimensions are subject to change without notice. Window sizes and type may vary. Actual useable floor space may vary from the stated floor area. The direction of plank flooring, tiles, and pavers indicated on blackline represents the type of material for the area and does not necessarily reflect the method or direction of the installation, which is subject to change based on general industry standard. Landscaping, patio and balcony areas subject to change E. & O.E.. Floor numbers as indicated are representing municipal floor numbers, not legal floor numbers"

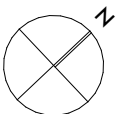

Printed On: Tuesday, August 30, 2022

BIMcloud: 24erenity.architects@allianceinc.com; BIMcloud: Basic for ARCHICAD 24/Lakeview - Block 6/Lakeview_Unit_V2

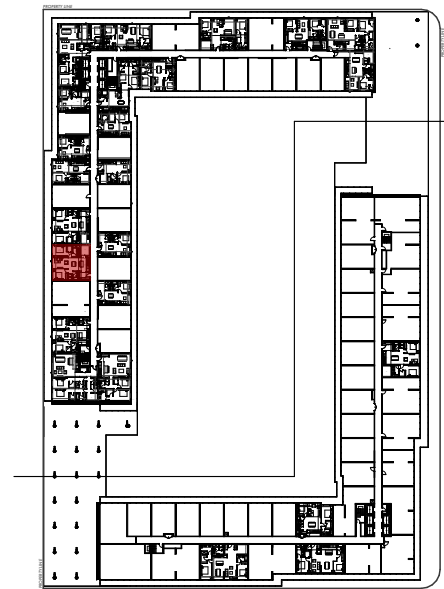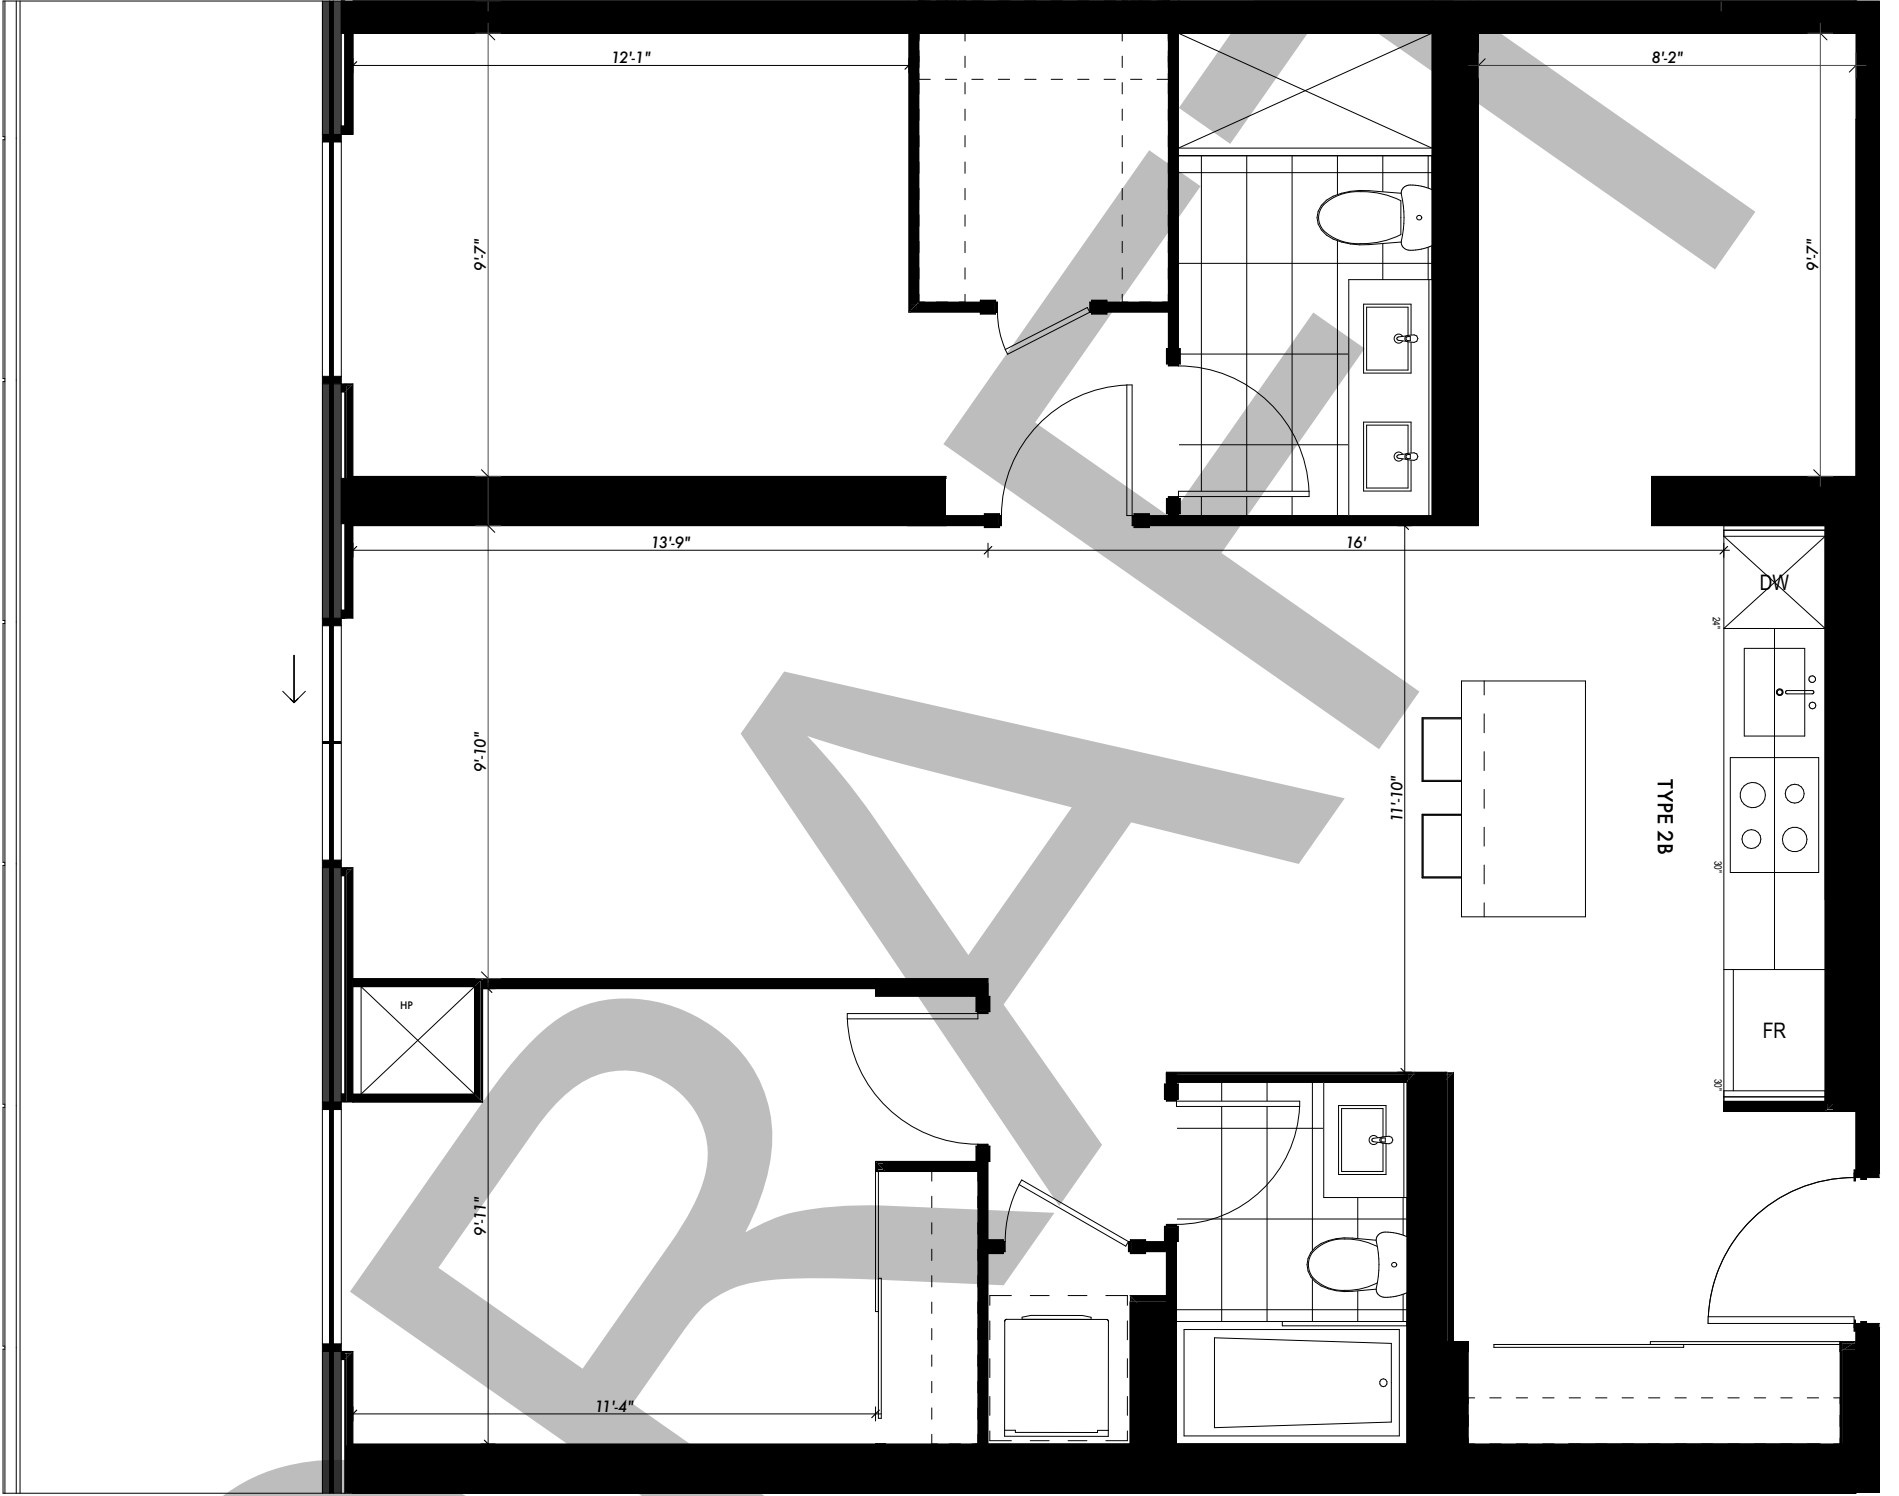

2EE+D

APPROVED



architectsAlliance
205 - 317 Adelaide Street West
Toronto, ON M5V 1P9 Canada
t 416 593 6500
f 416 593 4911

LAKEVIEW VILLAGE_BLOCK 6
2614866 Ontario Limited/WaterView Partnership
Project No.

2B+D
1,064 SQ FT
L3


TYPE 2

1:50

Issued on: 2022-08-30



Schedule C1

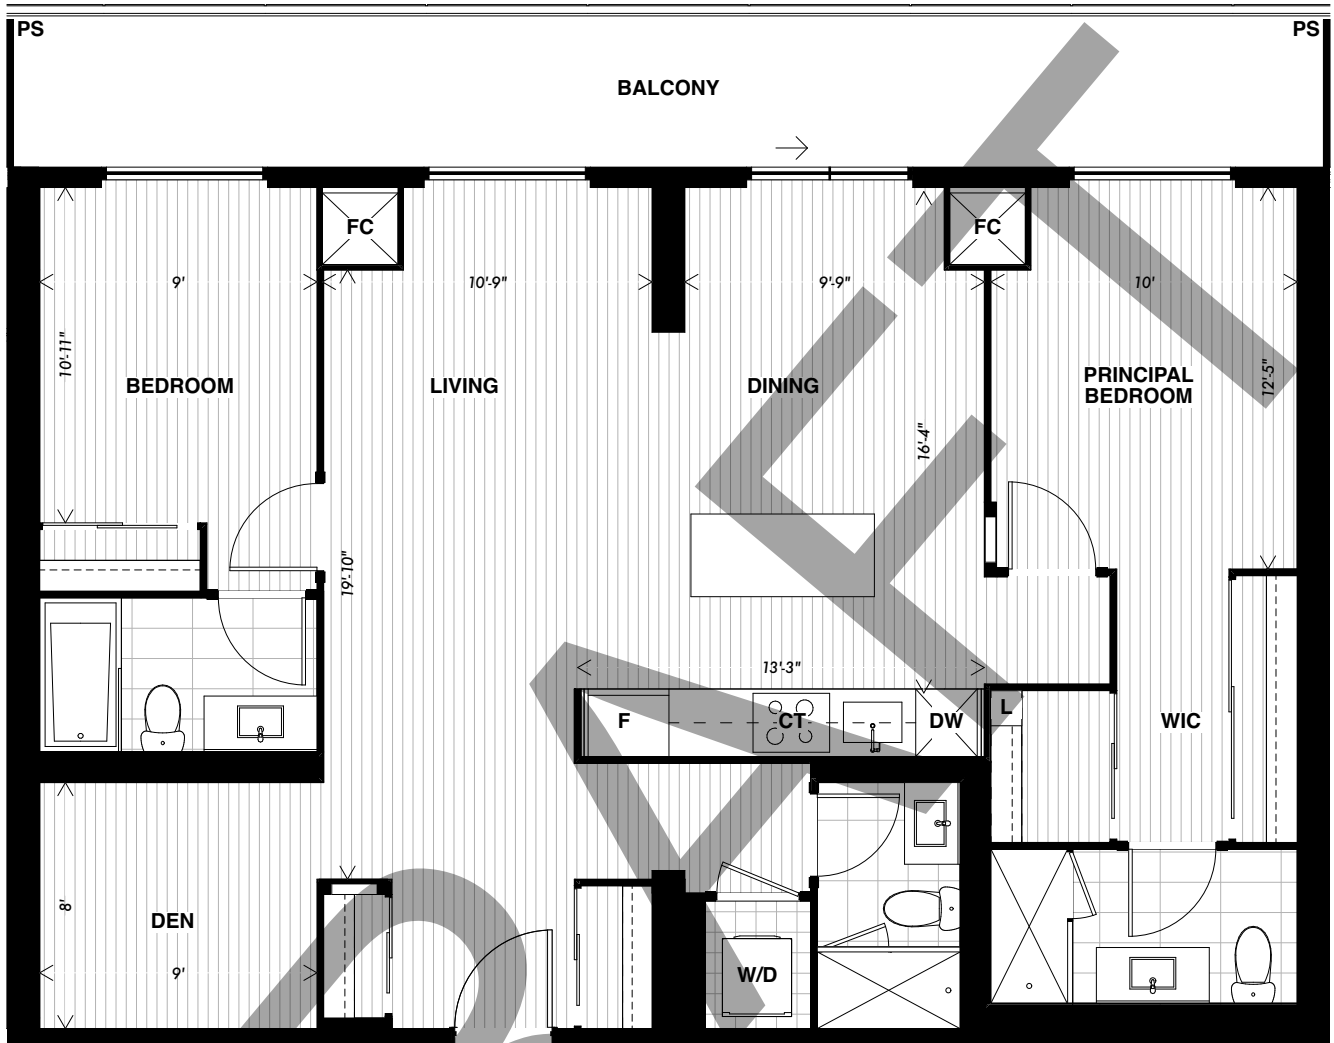

FLOOR 3 - 12

30, 31, 32, 33, 35

2Q+D

Purchaser Acknowledgement _____


Date _____

Municipal Number: _____


LEGEND

- CP - COMMUNICATION PANEL
- EP - ELECTRICAL PANEL
- SP - SMART PANEL
- FC - FAN COIL
- F - FRIDGE
- DW - DISHWASHER
- CT - COOKTOP
- W/D - WASHER / DRYER
- P - PANTRY
- WIC - WALK IN CLOSET
- L - LINEN
- PS - PRIVACY SCREEN

"Materials, specifications, floor plans and dimensions are subject to change without notice. Window sizes and type may vary. Actual useable floor space may vary from the stated floor area. The direction of plank flooring, tiles, and pavers indicated on blackline represents the type of material for the area and does not necessarily reflect the method or direction of the installation, which is subject to change based on general industry standard. Landscaping, patio and balcony areas subject to change E. & O.E.. Floor numbers as indicated are representing municipal floor numbers, not legal floor numbers"

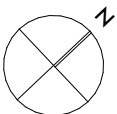

Schedule C1

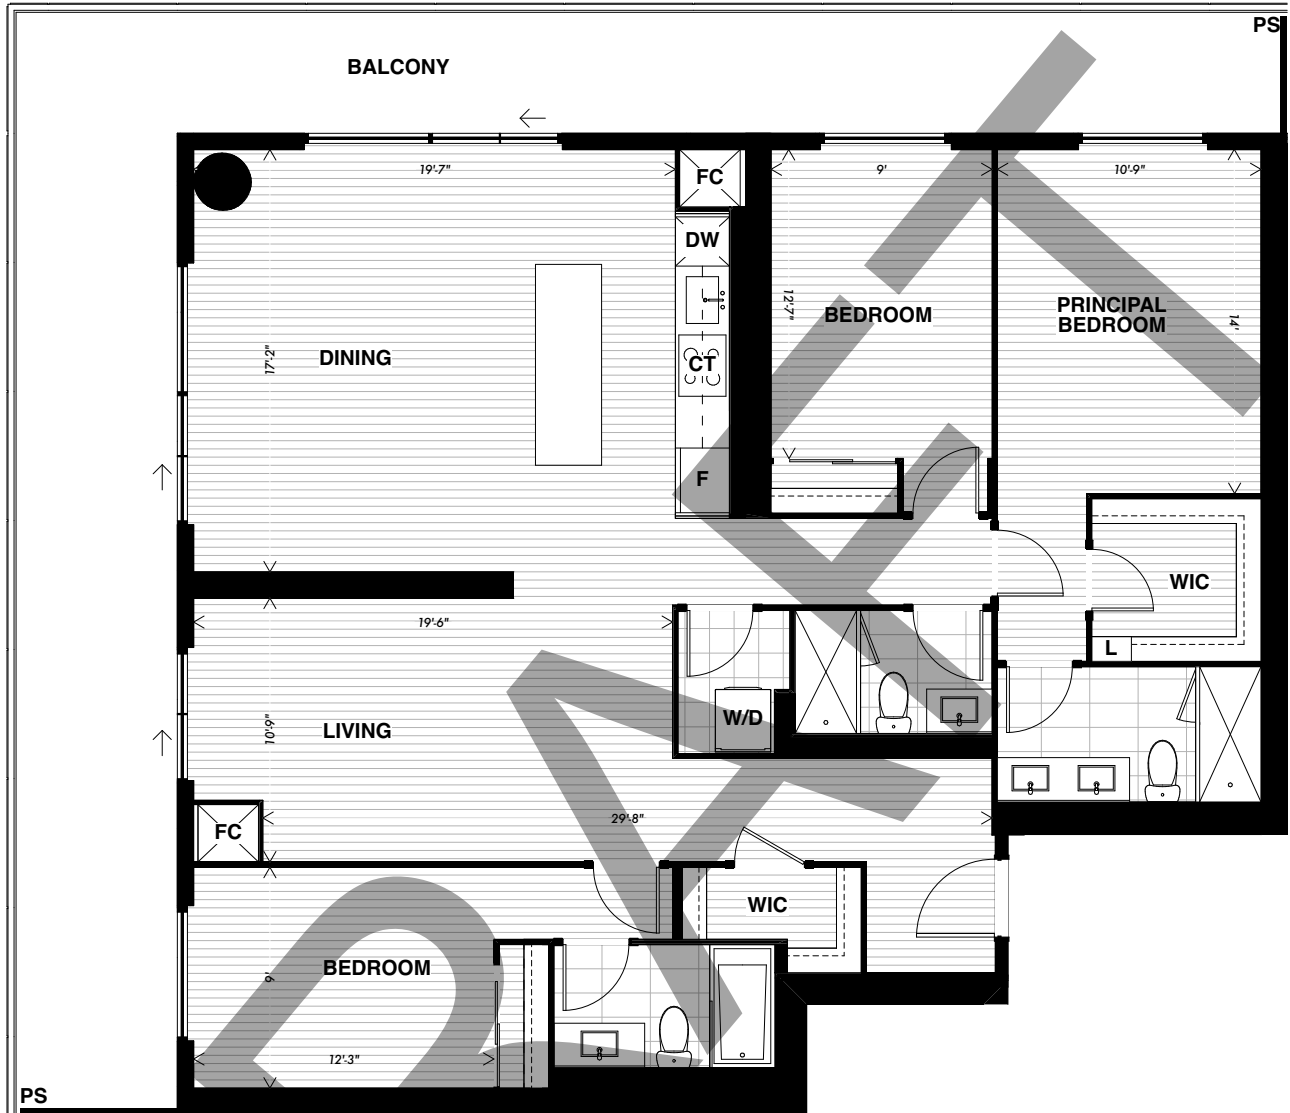

FLOOR 9 - 11

29

3B

LEGEND


- CP - COMMUNICATION PANEL
- EP - ELECTRICAL PANEL
- SP - SMART PANEL
- FC - FAN COIL
- F - FRIDGE
- DW - DISHWASHER
- CT - COOKTOP
- W/D - WASHER / DRYER
- P - PANTRY
- WIC - WALK IN CLOSET
- L - LINEN
- PS - PRIVACY SCREEN

Purchaser Acknowledgement

Date

Municipal Number: _____

"Materials, specifications, floor plans and dimensions are subject to change without notice. Window sizes and type may vary. Actual useable floor space may vary from the stated floor area. The direction of plank flooring, tiles, and pavers indicated on blackline represents the type of material for the area and does not necessarily reflect the method or direction of the installation, which is subject to change based on general industry standard. Landscaping, patio and balcony areas subject to change E. & O.E.. Floor numbers as indicated are representing municipal floor numbers, not legal floor numbers"

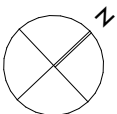

Schedule C1



FLOOR 3, 4

29

3C+D

LEGEND


- CP - COMMUNICATION PANEL
- EP - ELECTRICAL PANEL
- SP - SMART PANEL
- FC - FAN COIL
- F - FRIDGE
- DW - DISHWASHER
- CT - COOKTOP
- W/D - WASHER / DRYER
- P - PANTRY
- WIC - WALK IN CLOSET
- L - LINEN
- PS - PRIVACY SCREEN


Purchaser Acknowledgement _____

Date _____

Municipal Number: _____

"Materials, specifications, floor plans and dimensions are subject to change without notice. Window sizes and type may vary. Actual useable floor space may vary from the stated floor area. The direction of plank flooring, tiles, and pavers indicated on blackline represents the type of material for the area and does not necessarily reflect the method or direction of the installation, which is subject to change based on general industry standard. Landscaping, patio and balcony areas subject to change E. & O.E.. Floor numbers as indicated are representing municipal floor numbers, not legal floor numbers"

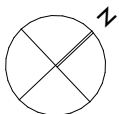


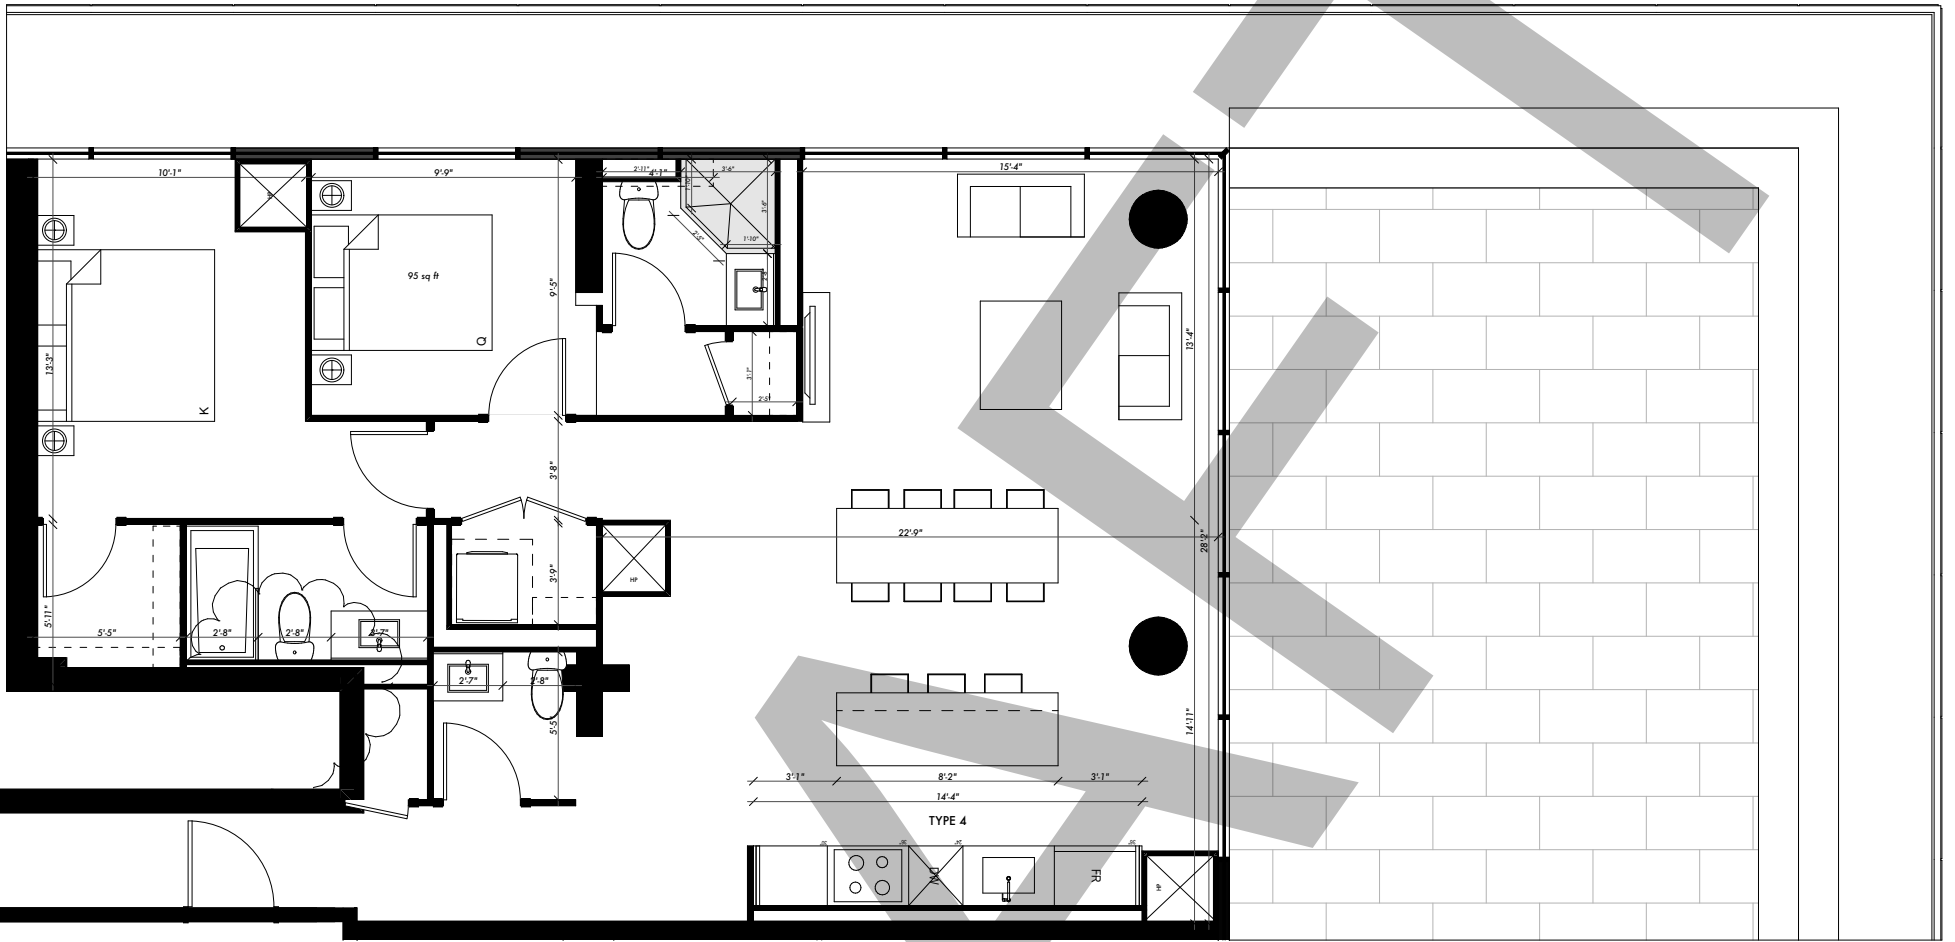


Need to be updated
 (structure / stairs have been moved,
 so corridor to shift etc)

T1A

APPROVED

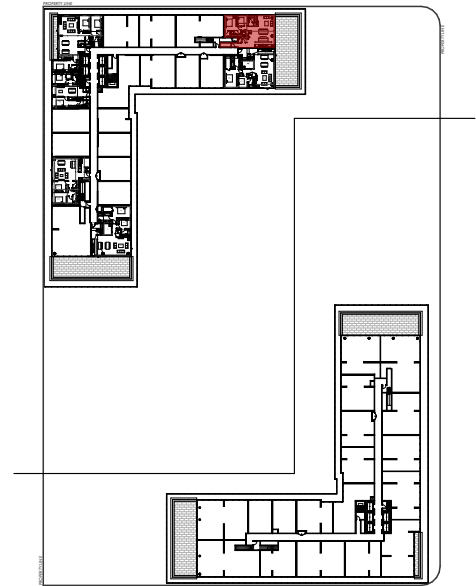

Schedule C1

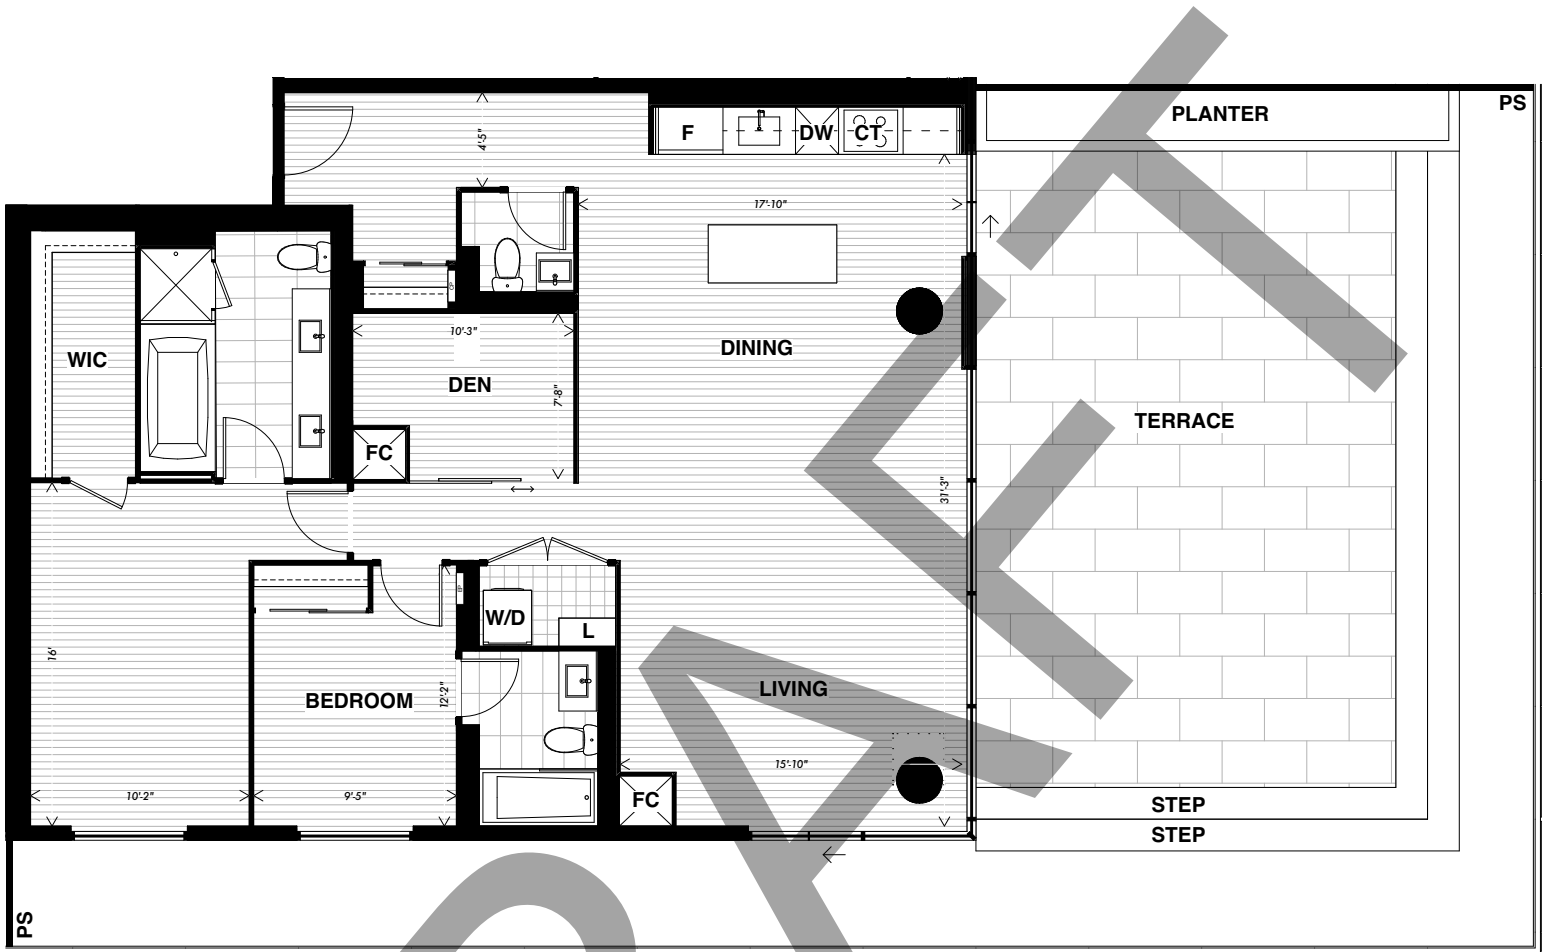

FLOOR 11 - 15

37

T2A

Purchaser Acknowledgement


Date


Municipal Number: _____

LEGEND

- CP - COMMUNICATION PANEL
- EP - ELECTRICAL PANEL
- SP - SMART PANEL
- FC - FAN COIL
- F - FRIDGE
- DW - DISHWASHER
- CT - COOKTOP
- W/D - WASHER / DRYER
- P - PANTRY
- WIC - WALK IN CLOSET
- L - LINEN
- PS - PRIVACY SCREEN

"Materials, specifications, floor plans and dimensions are subject to change without notice. Window sizes and type may vary. Actual useable floor space may vary from the stated floor area. The direction of plank flooring, tiles, and pavers indicated on blackline represents the type of material for the area and does not necessarily reflect the method or direction of the installation, which is subject to change based on general industry standard. Landscaping, patio and balcony areas subject to change E. & O.E.. Floor numbers as indicated are representing municipal floor numbers, not legal floor numbers"

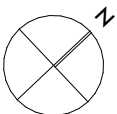

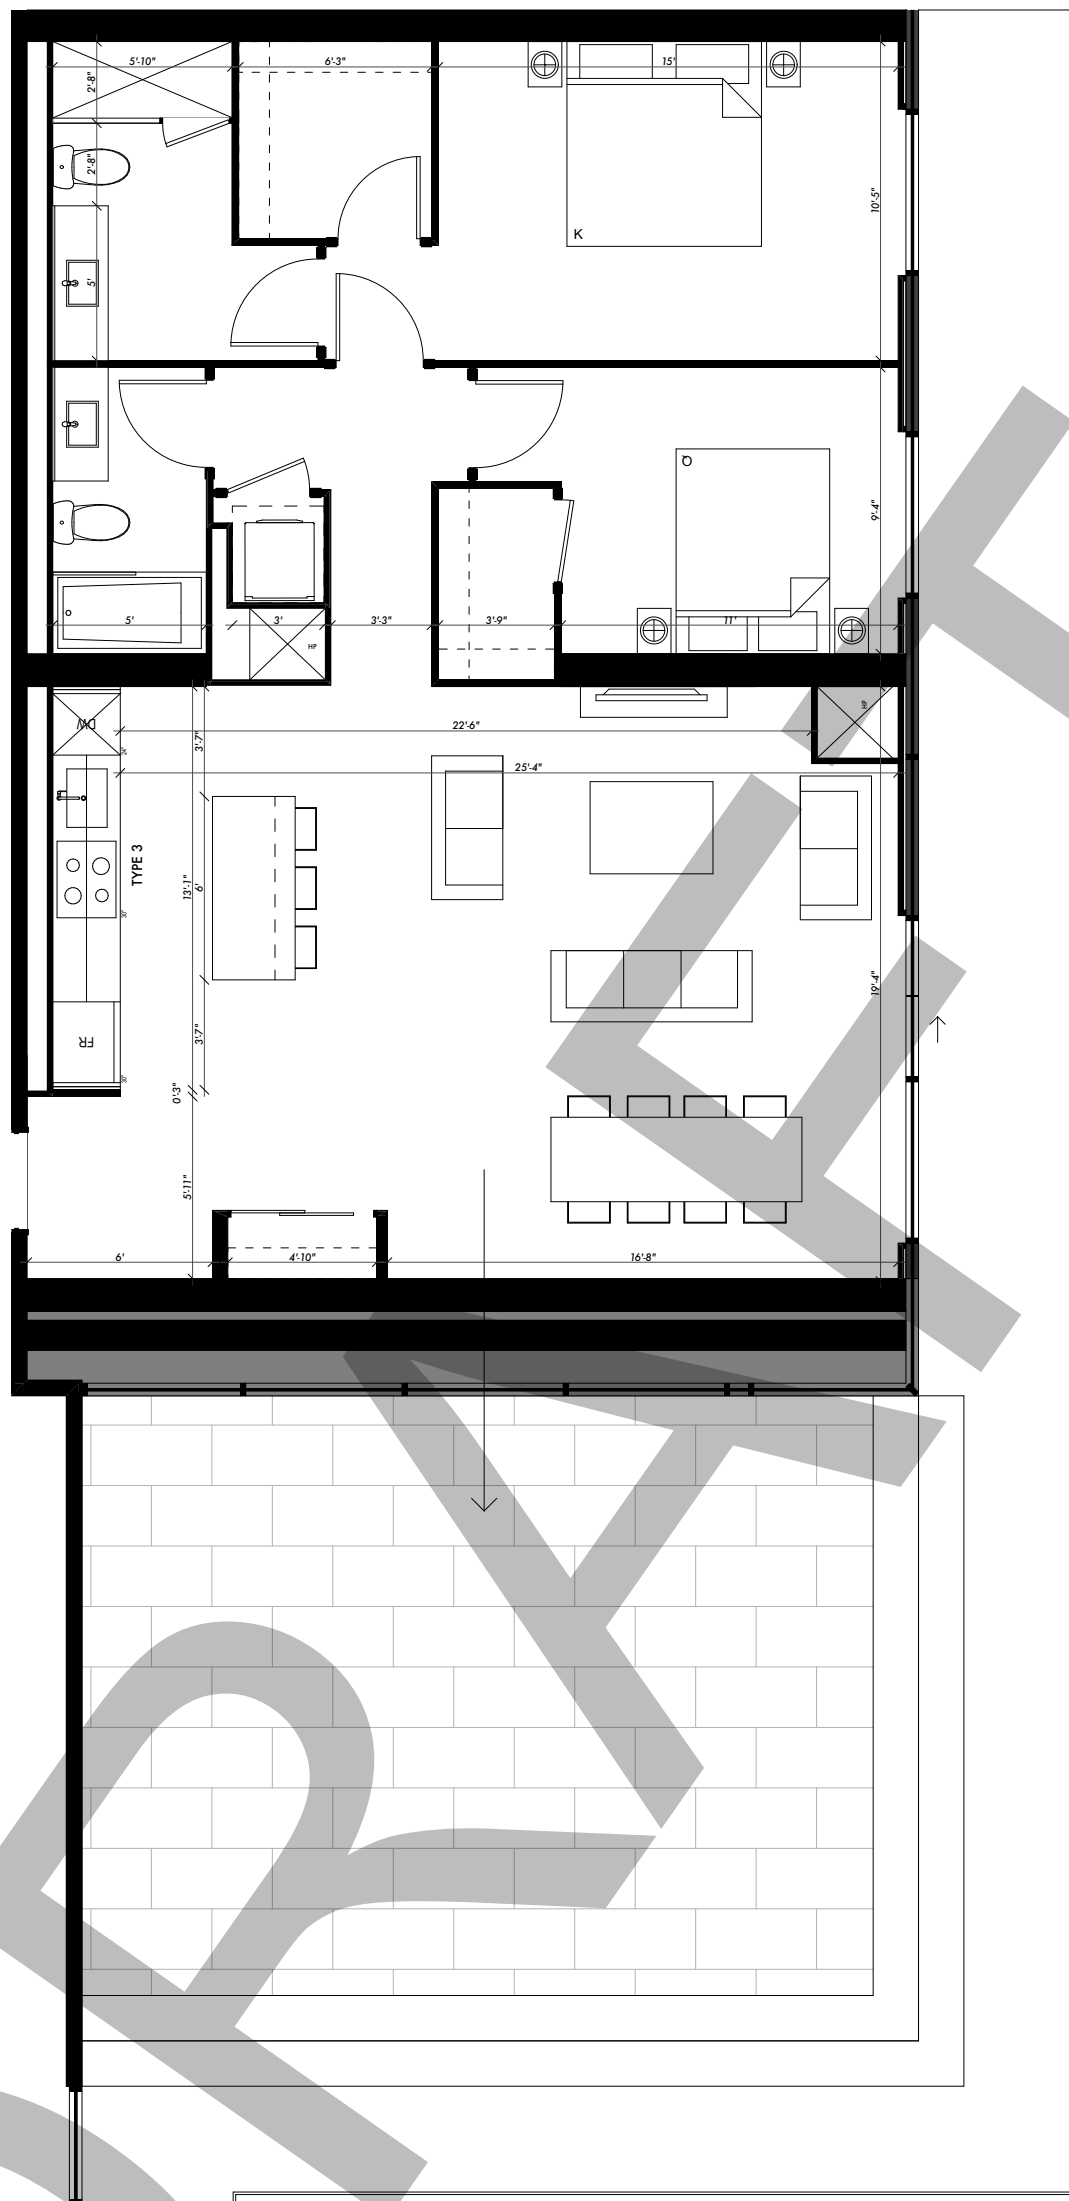

T3A

